


HANSI

PROPOSED LAY OUT CUM DIMENSION PLAN OF AUTO MARKET, HANSI.

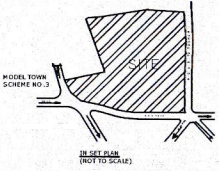

- D :-**
- THE SCHEME: 30.58 ACS.
 - LINE RESERVATION: 2.50 ACS.
 - RELEASED/ADJUSTED FOR PETROL PUMP: 0.58 ACS.
 - AREA: 22.50 ACS.
 - HOSTING STATION: 0.12 ACS.
 - O.D.S., REPAIR SPARE PARTS SHOPS, BOOTHS, DHABA AND WALK BOOTHS: 7.51 ACS.
 - ROADS, PAVEMENT, PARKING, P.U.S, OPEN SPACES: 19.87 ACS.

OF PLOTS :-

DESCRIPTION OF SITE	SPECIFICATION	SIZE	NO.	306 NO.
SHOP-CUM-OFFICE WITH BOTH SIDE CORRIDOR	3 STOREYED WITH BASEMENT	5.50x23.0 M. SITE NO 4104-13	2	2

... WILL ONLY BE PERMISSIBLE SUBJECT TO TESTING OF SOIL BEARING CAPACITY AND LEVEL WATER IN THIS AREA.

... JUNCTION PROPOSED OUT SIDE THE SCHEME ON D.H.S. ROAD BE CONSTRUCTED BY THE DEPT. AS PER THE I.C.C. SPECIFICATION.

... IS PREPARED ON THE BASIS OF DIMENSION SUPPLIED BY XEN. HUDA, DIVISION NO. 1 MEMO NO. 10996 DATED 29-9-2003.

... & S.S. BOOTHS CONVERTED TO SERVICE INDUSTRY SHOPS HAS BEEN APPROVED BY CA HUDA HIS MEMO NO. CTP/SM/6866 DT. 17-07-2015

... ON, SIZE AND SHAPE OF THE SITES PROVIDED IN THIS PLAN SHALL BE AS PER ACTUAL.

... ION OF S.C.O., D.S.S., REPAIR/SPARE PARTS SHOPS, BOOTHS AND P.U.S PROVIDED IN THIS PLAN SHALL BE STANDARD ARCHITECTURAL CONTROL FINALIZED BY CHIEF ARCHITECT, HEMP.

... OF BASEMENT SHALL BE GIVEN AS PER CALCULATED BY C.A. HEMP.

... CORRIDORS SHALL BE AS PER ARCHITECTURAL CONTROLS APPLICABLE.

... IONS ARE IN METERS.

... EMENT IN THE SITES ADJOINING TO THE OUTER BOUNDARY OF THE SCHEME WILL BE PROVIDED FROM SERVICE ROAD FROM THE OUTER BOUNDARY OF THE SCHEME.

NO. D.T.P.(H) 3664 / 2018 DT. 28-03-2018

BY :- (KARAMVIR) CHECKED BY :- (RAKESH S.D.)

IG ASSITT. :- (VACANT)

ANT TOWN PLANNER :- (PUSHKAR DUTT SHARMA)

TOWN PLANNER :- (SANJEEV MANN)

TOWN PLANNER HISAR :- (B.K. SAINI)


T. OF T & C PLANNING, HARYANA

SUBHASH KUKREJA 98120-36805
90509-00123

insaf.properties@gmail.com

www.insafproperties.com

#18, Camp Chowk, Delhi Road, Hisar 125001 (HARYANA)

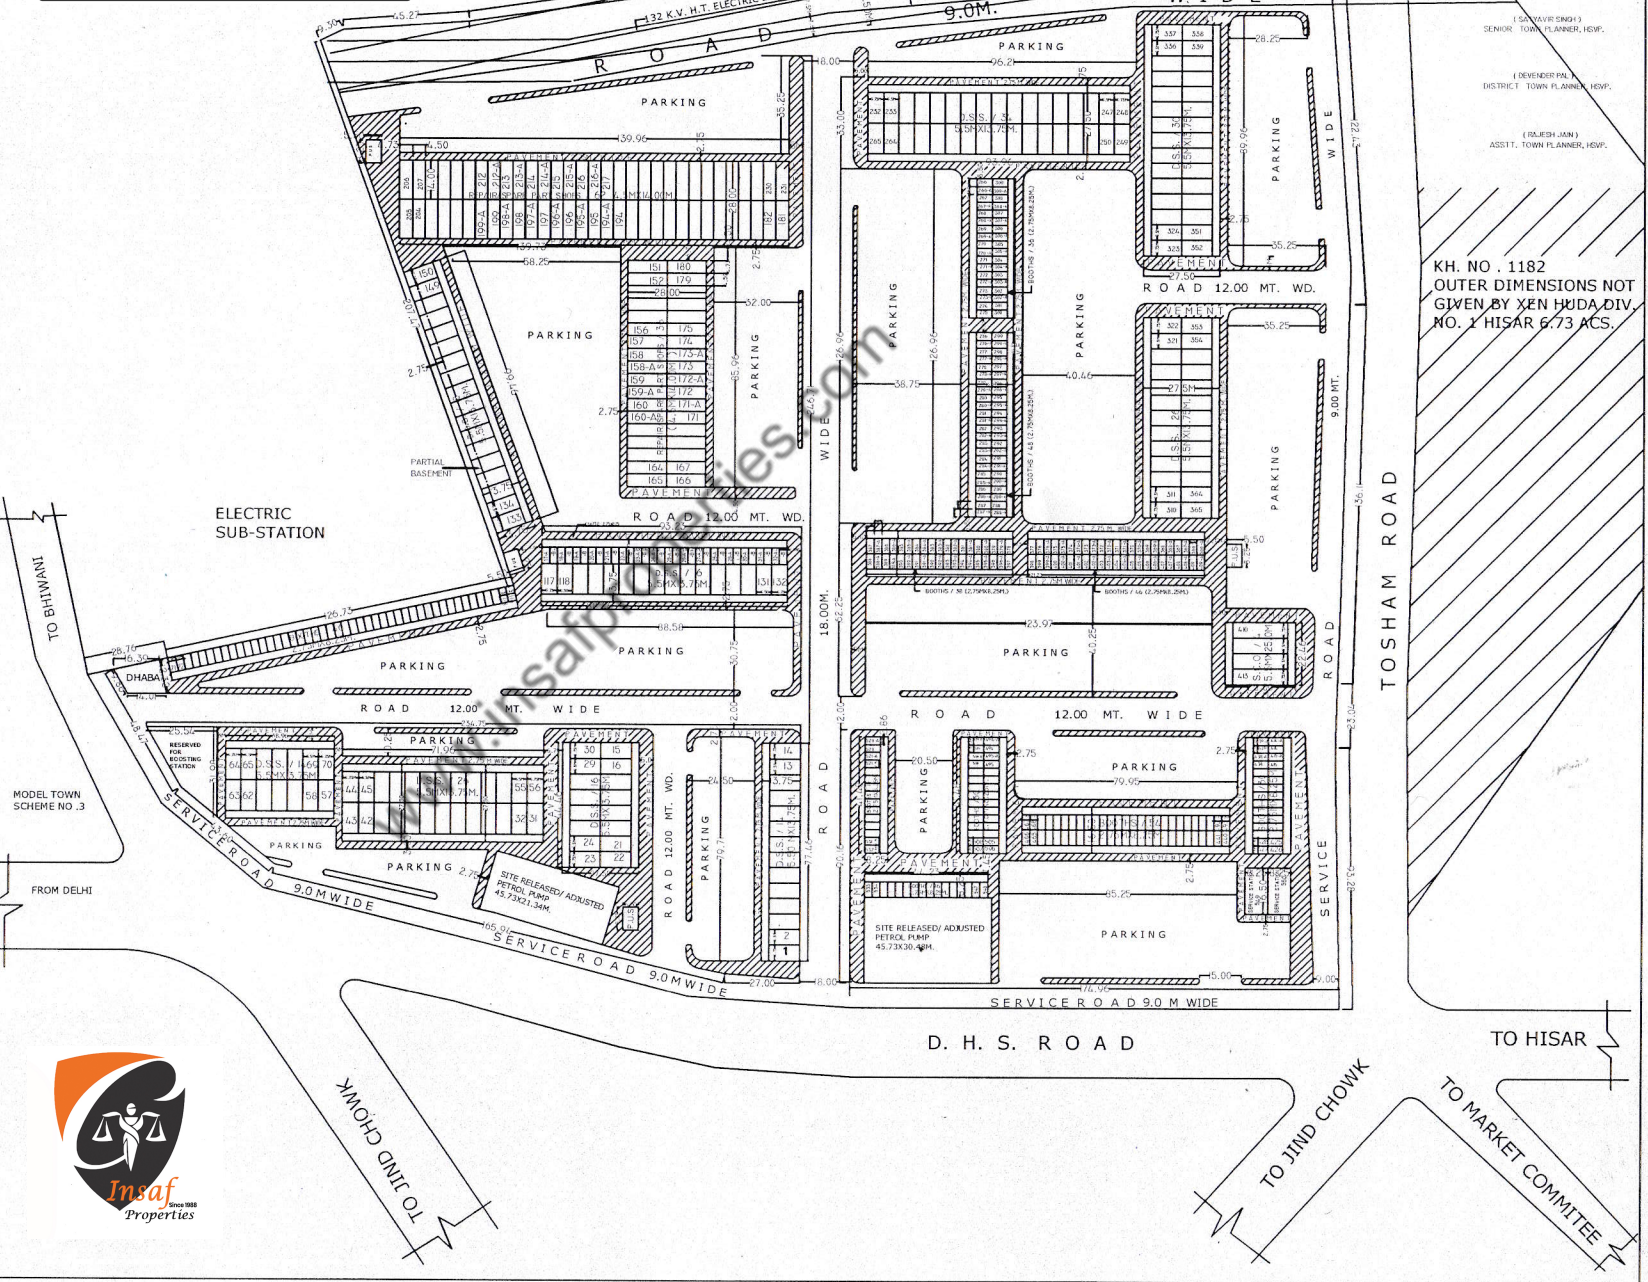

KH. NO. 1182
OUTER DIMENSIONS NOT GIVEN BY XEN HUDA DIV. NO. 1 HISAR 6.73 ACS.

- (J. GANESAN IAS) CHIEF ADMINISTRATOR, HEMP.
- (K. PRITAM) CHIEF TOWN PLANNER, HEMP.

Insaf Properties